


# Water Application

Rockwood Classic™

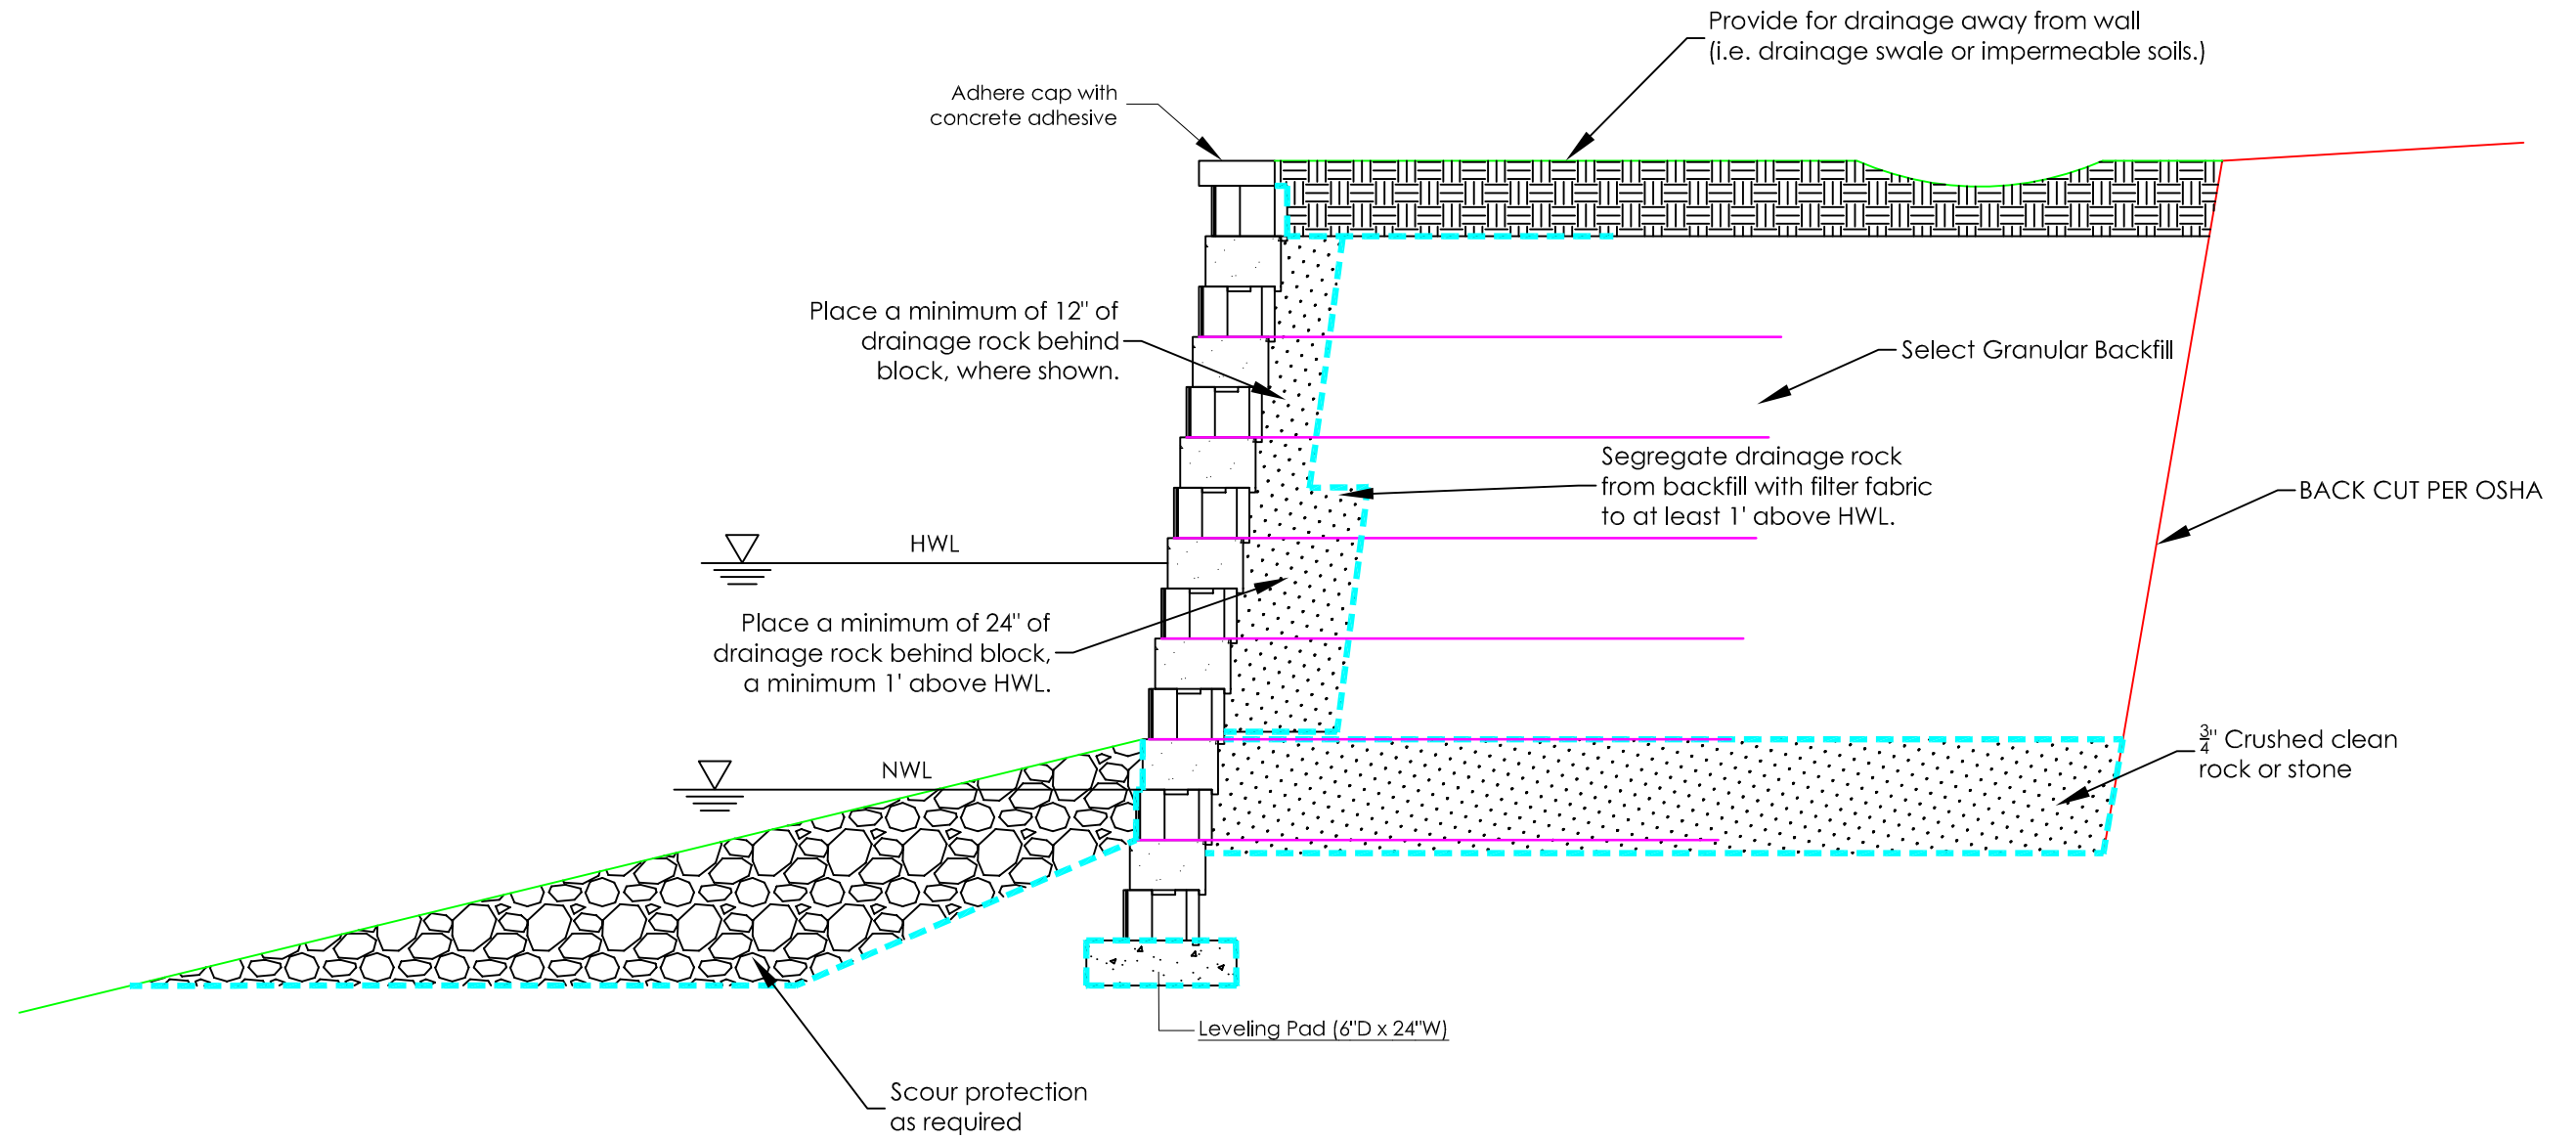

Not to Scale

This drawing is furnished for preliminary design purposes only, and should not be used for final design drawings or construction drawings without the certification of a professional engineer registered in the state in which the wall will be constructed. These drawings are "typical" and may be amended or revised by the SRW engineer based on project site conditions and purposes.

No.	Date.	Revision.	By.

PREPARED BY:

Legend	
	Leveling Pad
	Drainage Rock
	Geogrid
	Finish Grade
	Filter Fabric

Project Name:	
Project Location:	
Drawing Description:	Water Application

Prepared For:	
Drawn By:	
Checked By:	
Sheet:	
Date:	
Project Number:	