


Geogrid Details


Vintage

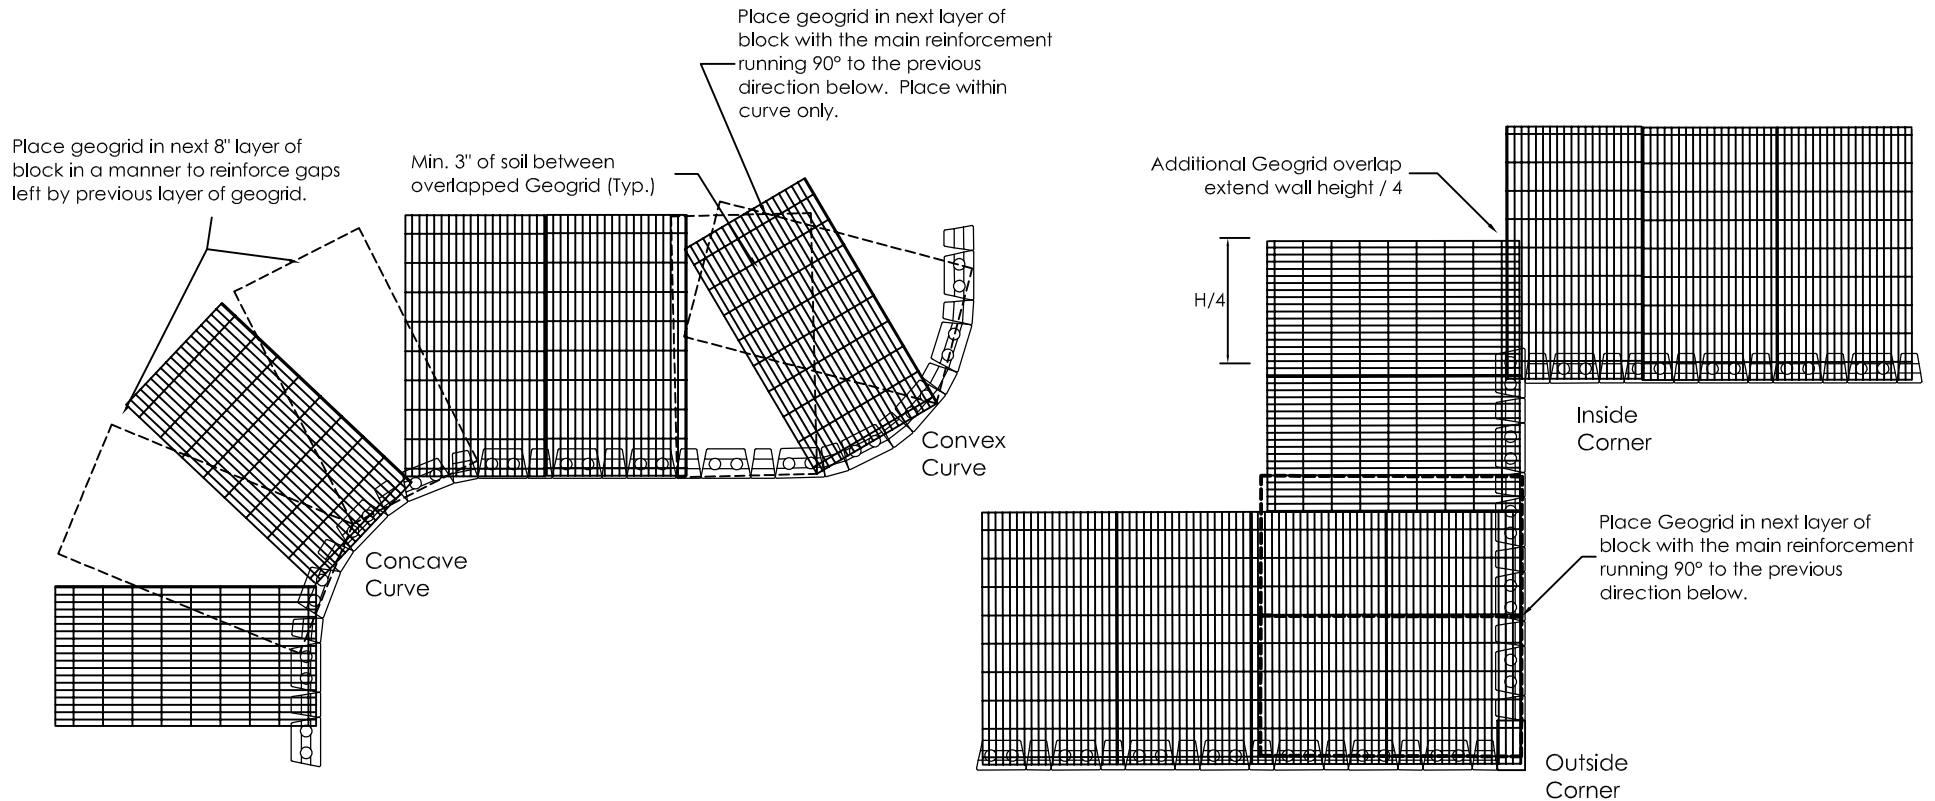

This drawing is furnished for preliminary design purposes only, and should not be used for final design drawings or construction drawings without the certification of a professional engineer registered in the state in which the wall will be constructed.

No.	Date	Revision	By

PREPARED BY:

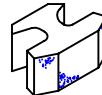

ROCKWOOD
RETAINING WALLS
A better way

Legend

	Impermeable Compacted Fill		3/4" Crushed Stone
	Compacted Fill		Levelling Pad
	Native Soil		Geogrid

Project Name:	XX	Prepared For:	CCC DDD
Project Location:	YY	Drawn By:	
		Checked By:	
		Sheet #	
		Of \$	
		Date:	MM/DD/YYYY
		Project Number:	WWWPRO#

Geogrid Details